






Mohawk

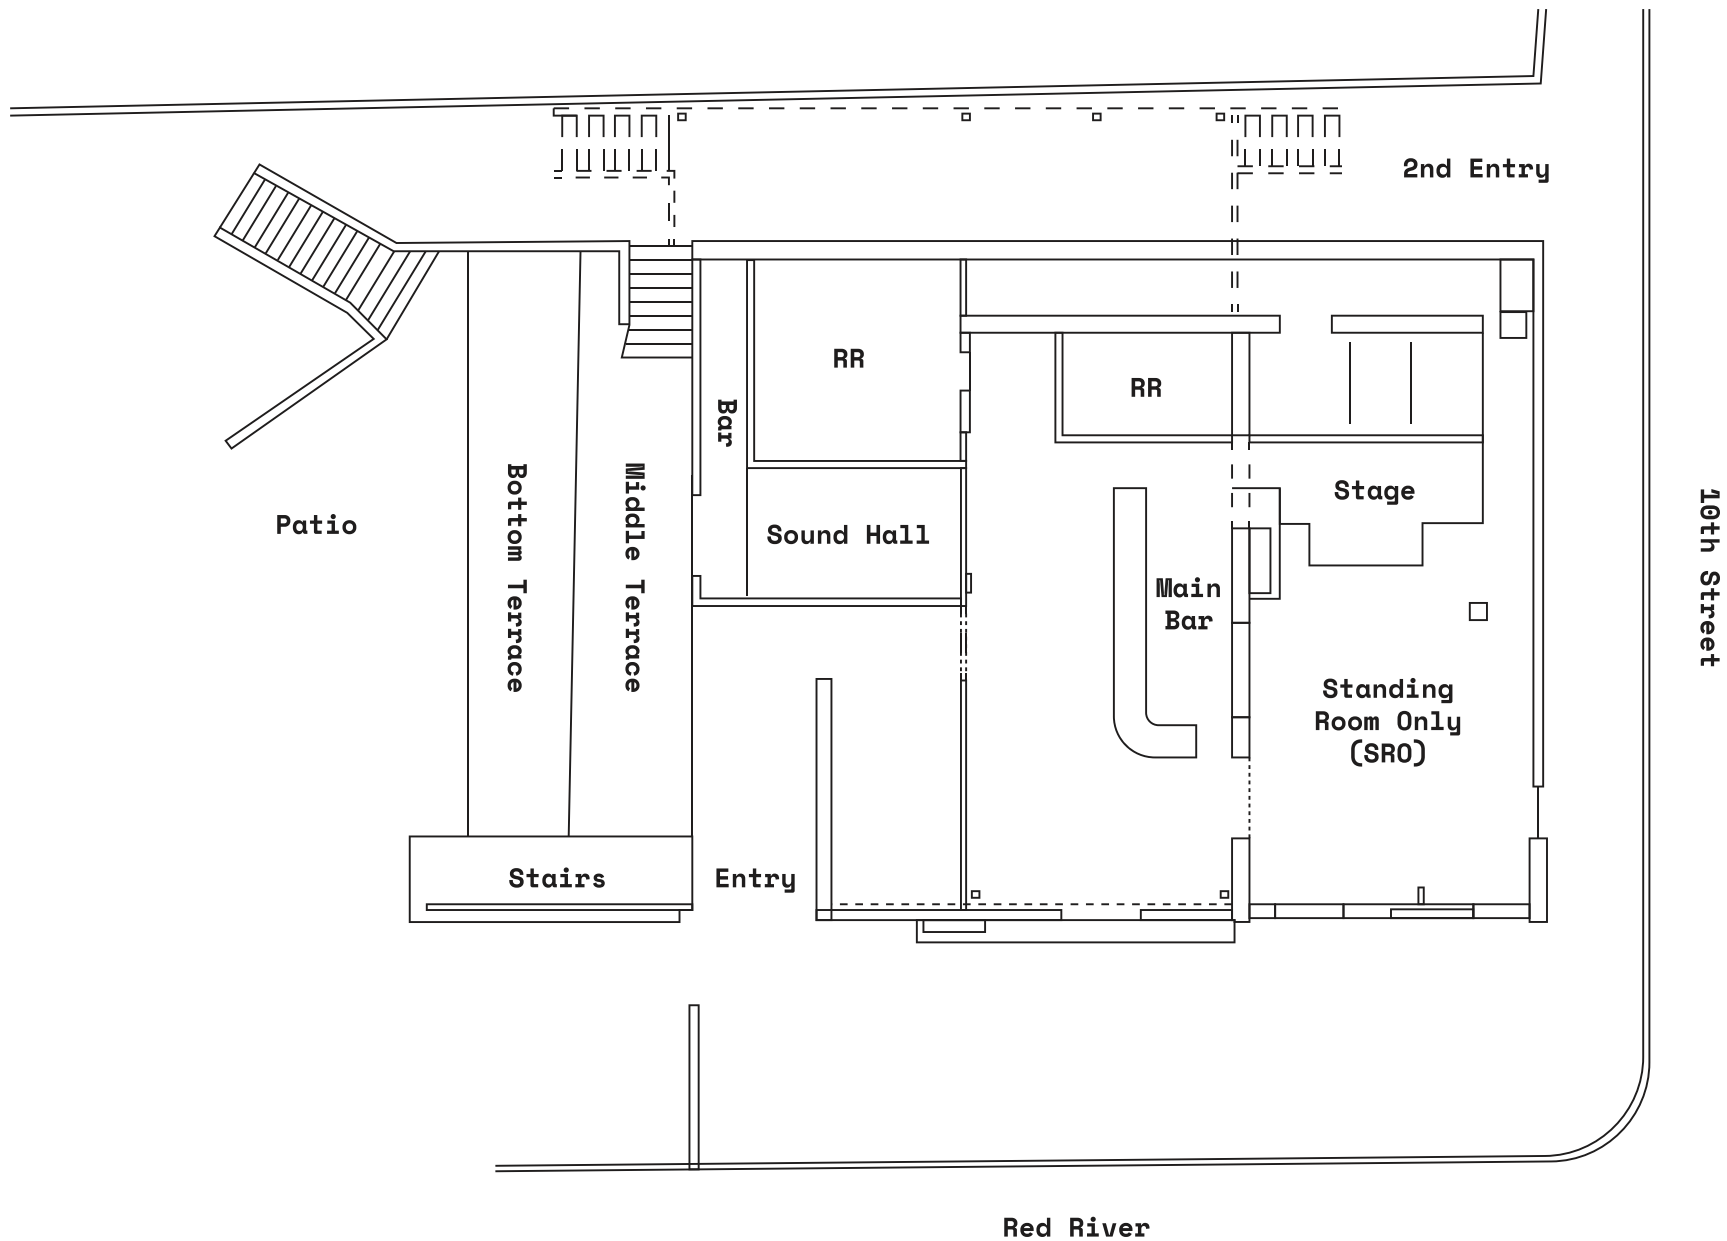

MOHAWK CLUB 1ST FLOOR PLAN

Scale: 1/16"=1'-0"

 

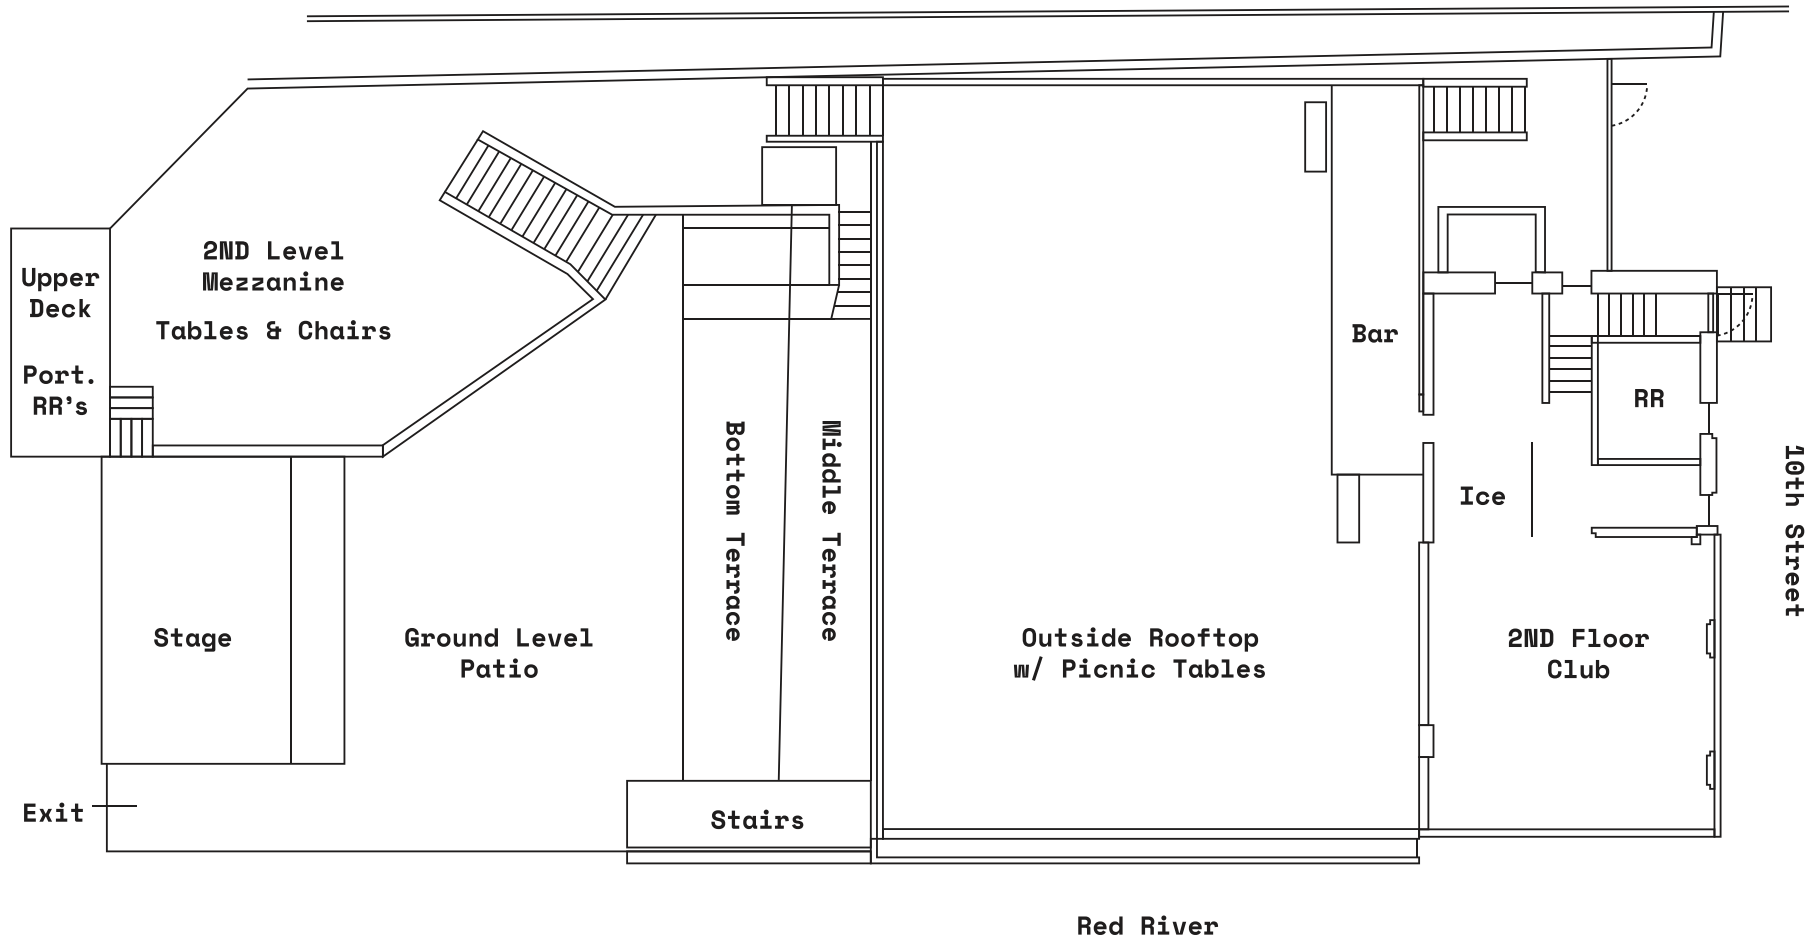

Mohawk

